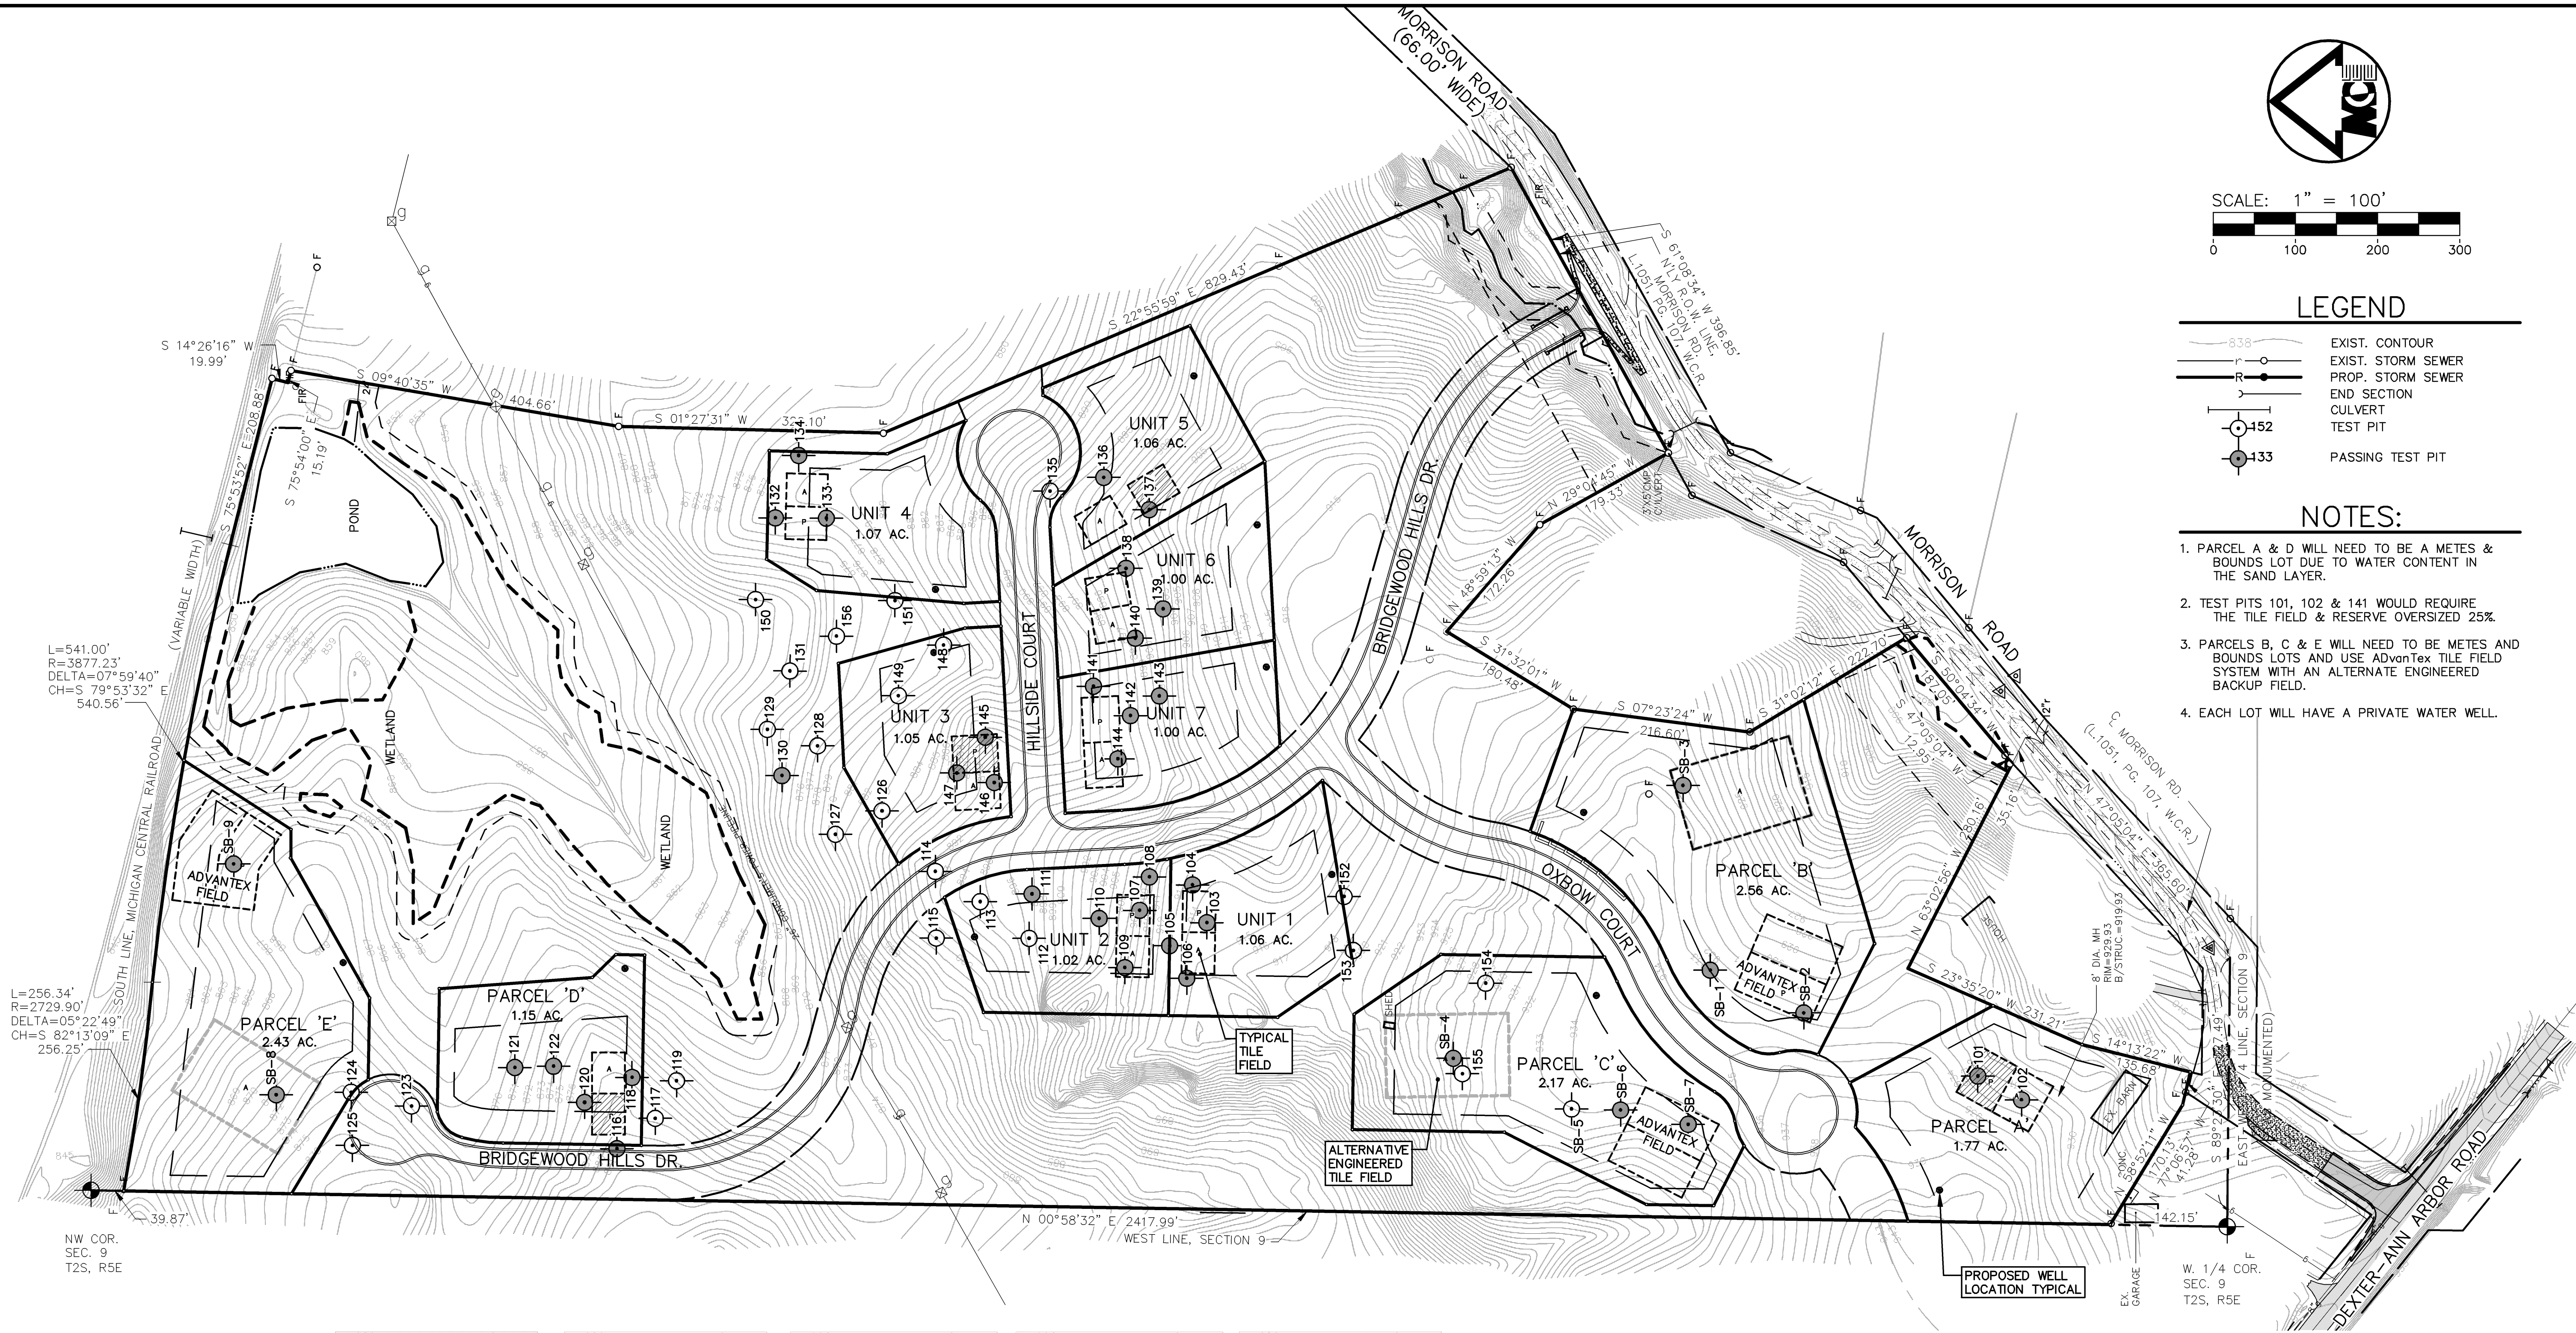


LEGEND

- 838 EXIST. CONTOUR
- EXIST. STORM SEWER
- PROP. STORM SEWER
- END SECTION
- CULVERT
- TEST PIT
- 152
- 133 PASSING TEST PIT

NOTES:

1. PARCEL A & D WILL NEED TO BE A METES & BOUNDS LOT DUE TO WATER CONTENT IN THE SAND LAYER.
2. TEST PITS 101, 102 & 141 WOULD REQUIRE THE TILE FIELD & RESERVE OVERSIZED 25%.
3. PARCELS B, C & E WILL NEED TO BE METES AND BOUNDS LOTS AND USE ADVANTex TILE FIELD SYSTEM WITH AN ALTERNATE ENGINEERED BACKUP FIELD.
4. EACH LOT WILL HAVE A PRIVATE WATER WELL.

L=541.00'
R=3877.23'
DELTA=07°59'40"
CH=S 79°53'32" E
540.56'

L=256.34'
R=2729.90'
DELTA=05°22'49"
CH=S 82°13'09" E
256.25'

NW COR.
SEC. 9
T2S, R5E

SOIL BORING NO. 1 TOP SOIL BLIGHT LOAM / SANDY CLAY LOAM (dry)	SOIL BORING NO. 2 TOP SOIL BLIGHT LOAM / SANDY CLAY LOAM (dry)	SOIL BORING NO. 3 SANDY LOAM	SOIL BORING NO. 4 DRY FRIABLE LOAM	SOIL BORING NO. 5 SANDY CLAY LOAM (moist) HEAVY CLAY	SOIL BORING NO. 6 SANDY LOAM DRY SANDY CLAY LOAM (orange / red)	SOIL BORING NO. 7 SANDY LOAM SANDY CLAY LOAM (friable, fine, compacted)	SOIL BORING NO. 8 LOAM CLAY LOAM	SOIL BORING NO. 9 LOAM LOAMY FINE SAND SANDY CLAY LOAM (FRIABLE)
---	---	--	--	---	--	--	---	--

JOB No.	03291	DATE	5-12-05	SHEET	27	OF	41
REVISED	REV. DATE	REV. DATE	REV. DATE	REV. DATE	REV. DATE	REV. DATE	REV. DATE
REVISED PER VIDEO SUBMITAL	6-09-05	CADD: FJAWJ	10-31-05	ENG: ETW	12-16-05	PM: ETW	01-12-06
REVISED	01-12-06	TECH: ETW	05-30-06	CADD: J2221501	05-30-06	REVISED PER WPC	05-30-06
REVISED	05-30-06	REVISED PER WPC	05-30-06	REVISED PER WPC	05-30-06	REVISED PER WPC	05-30-06

